


 **PLOTS AVAILABLE**

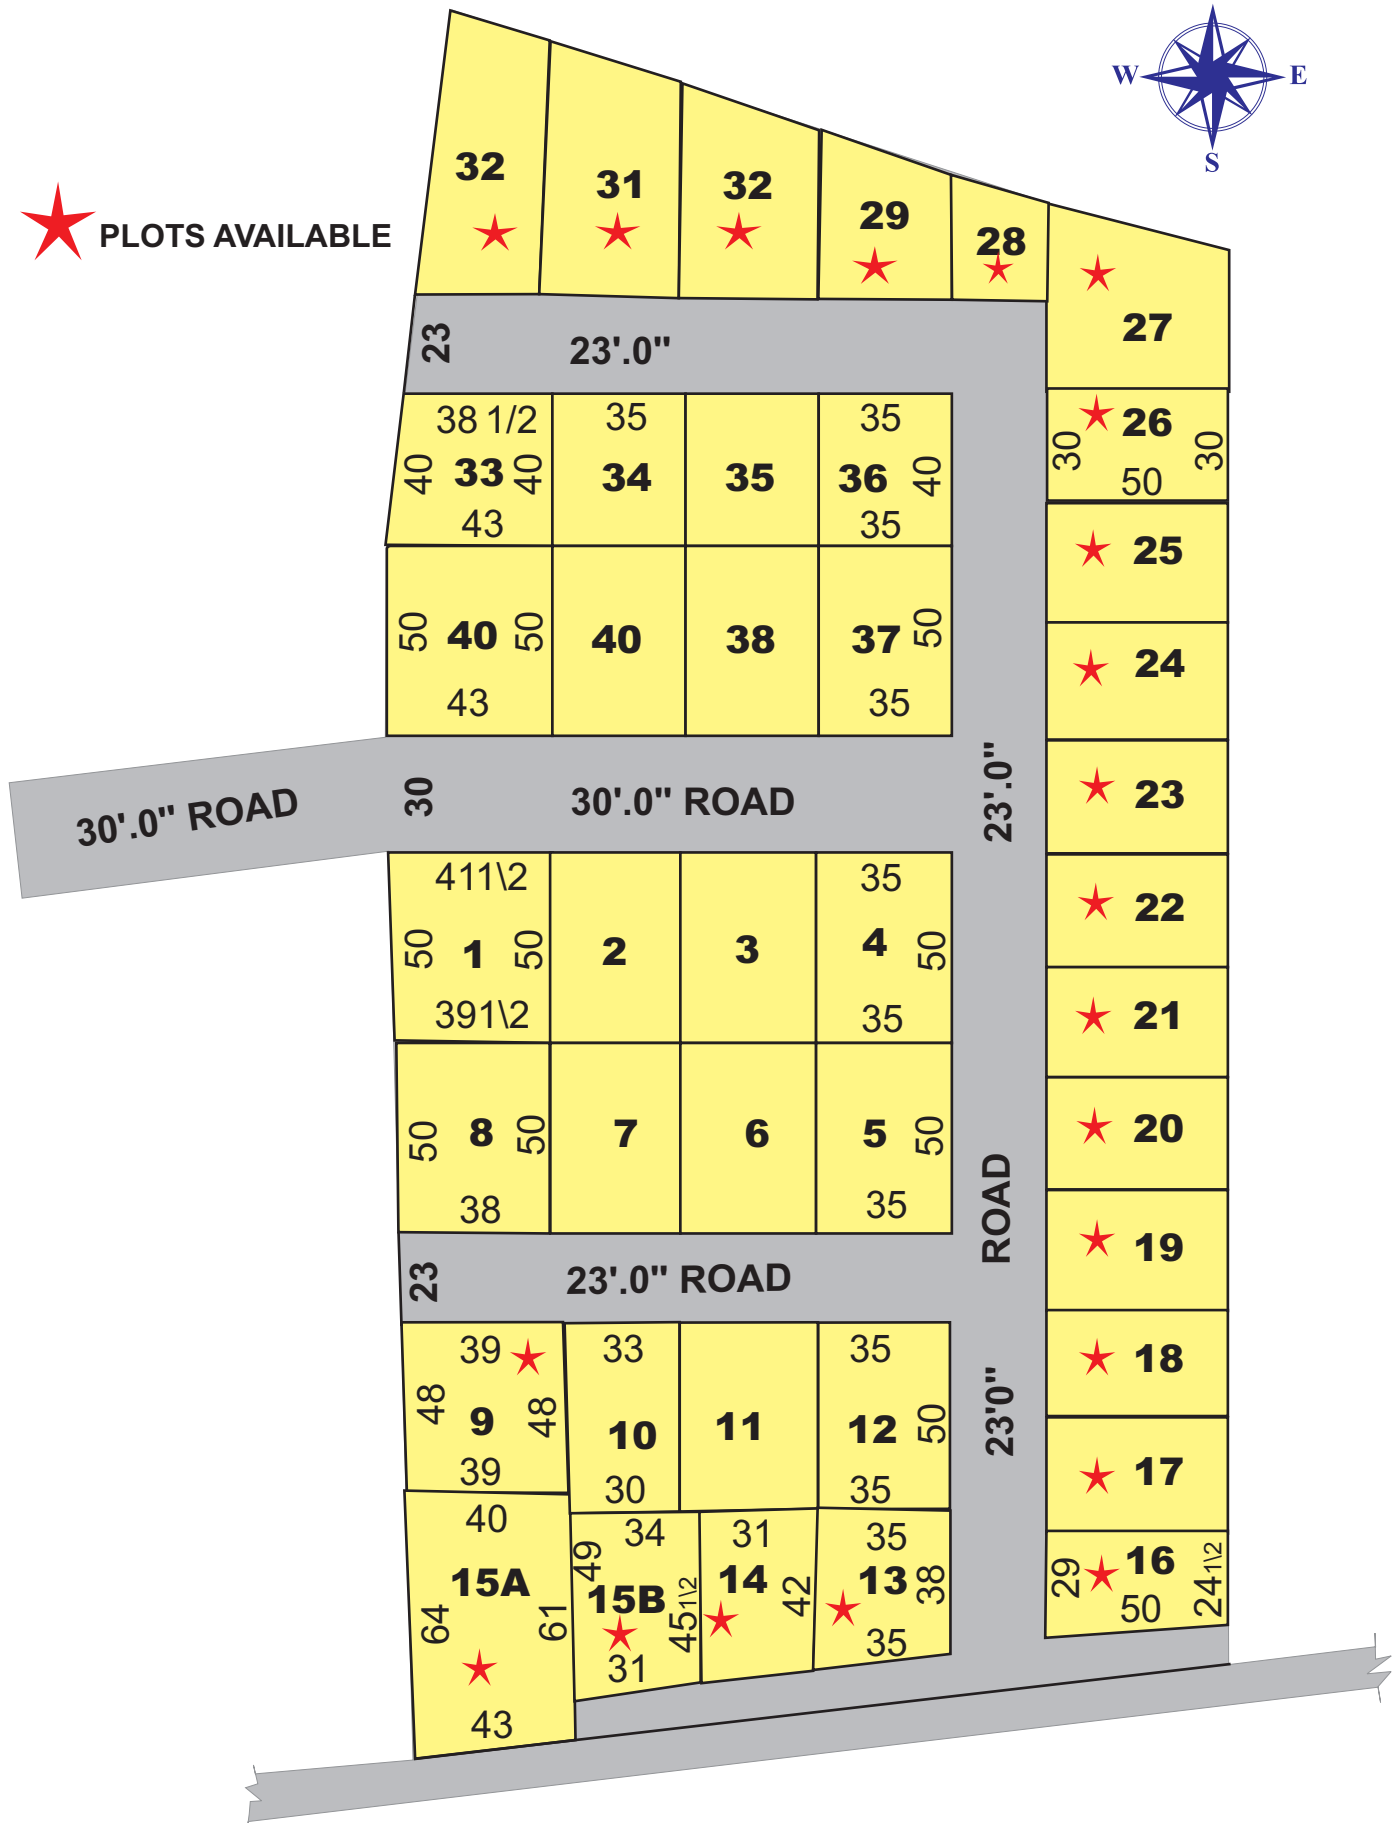

GANDHI NAGAR ANNEXE

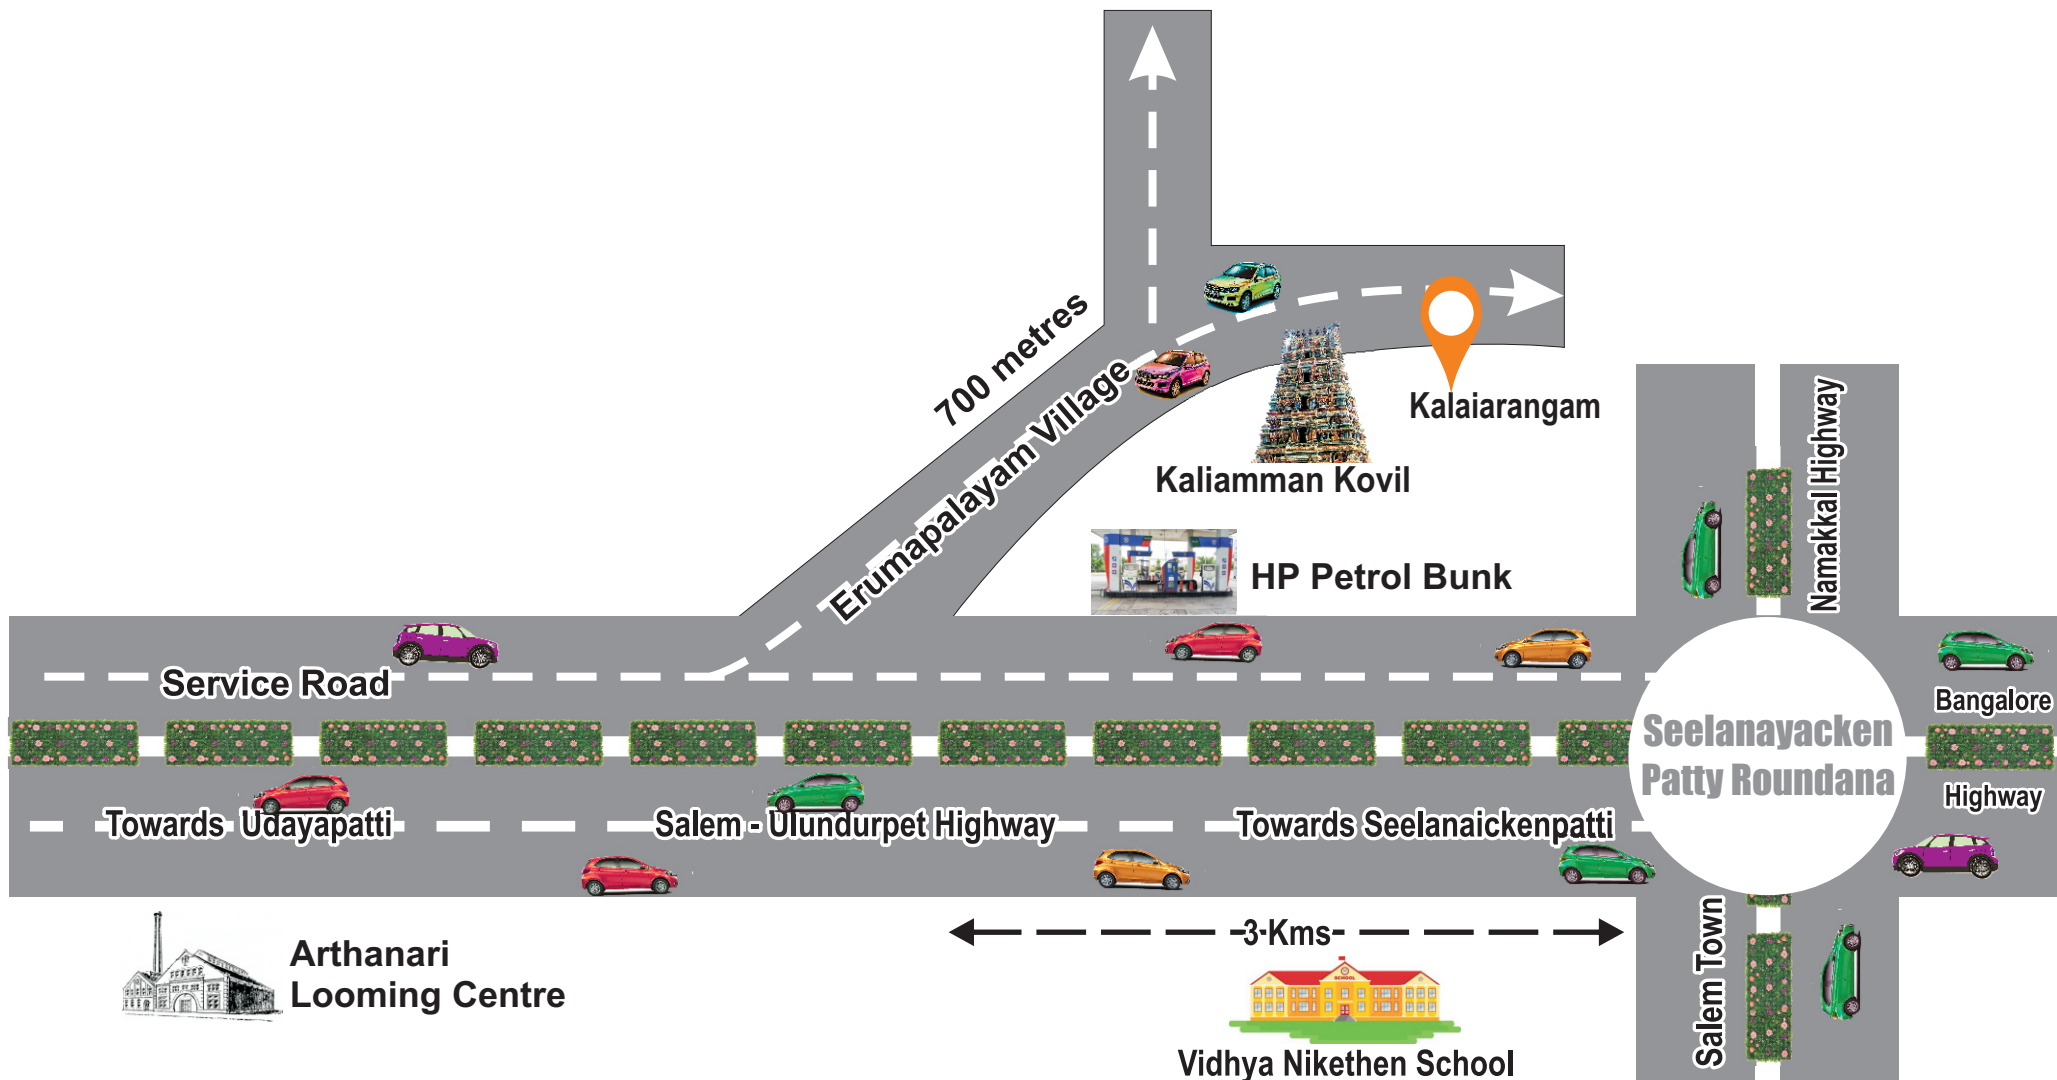

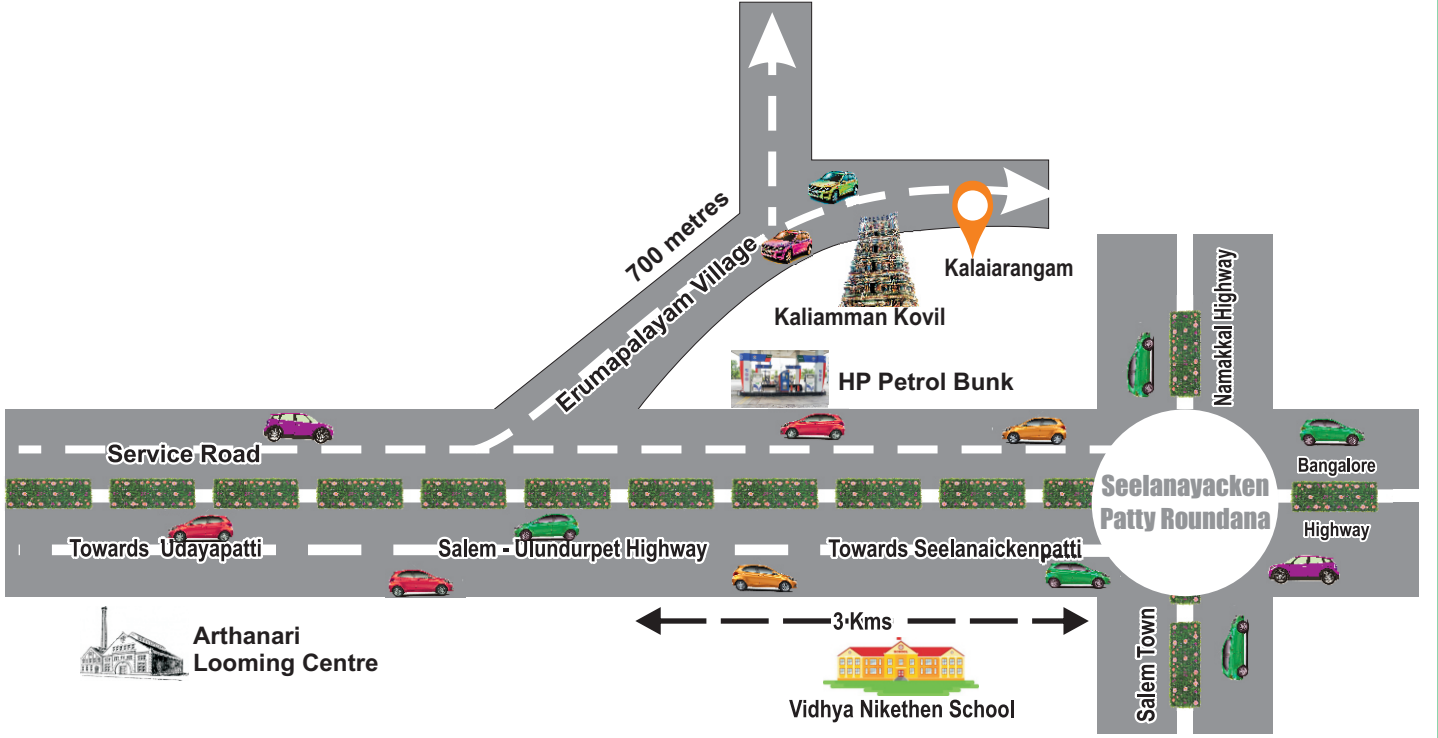

மனையின் சிறப்பு அம்சங்கள்

- ♦ வாஸ்துபடி நீள-அகல அளவுகள் படி மனைகள் அமைக்கப்பட்டுள்ளது.
- ♦ 30 அடி அகலம் கொண்ட தார் சாலைகள் உள்ளன.
- ♦ அனைத்து சாலைகளிலும் இருபுறமும் நீர்தேக்க மில்லாமல் வழிந்தோடும் விதமாக சாக்கடை வசதிகள் அமைக்கப்பட்டுள்ளன.
- ♦ மனைகளுக்கு அருகில் பிரைமரி பள்ளிகள், நர்சரி பள்ளிகள், துவக்கப்பள்ளி, உயர்நிலைப்பள்ளி, மேல்நிலைப்பள்ளி, கல்லூரிகள், தனியார் மெட்ரிக் மேல்நிலைப் பள்ளிகள் உள்ளன.
- ♦ அனைத்து மனைகளுக்கும் குடிநீர் வசதிக்காக குழாய்கள் அமைக்கப்பட்டுள்ளன.
- ♦ எங்கள் நிறுவனமே உங்கள் வசதிக்கேற்ப வீடுகளை கட்டித்தருவதற்கான வசதியும் கொண்டுள்ளது.

Specifications:

- ♦ Layout is set amidst an established residential locality.
- ♦ Layout developed with 30ft and 23 ft black top roads with drainage facilities.
- ♦ Provisions for drinking water have been provided.
- ♦ Strategically located nearby Schools Colleges & Industries
- ♦ Accessible to public transportation facilities.
- ♦ We provide construction services also.

Contact:



96/4, 3rd Floor,
Near P.R.N. Hospital,
Peramanur Main Road,
Salem - 7. Mob: 9686613442
Ph : 0427 - 4031328

96/4, 3வது மாடி,
P.R.N. மருத்துவமனை அருகில்,
பெரமனூர் மெயின் ரோடு,
சேலம்-7. Mob: 9686613442
Ph: 0427 - 4031328